


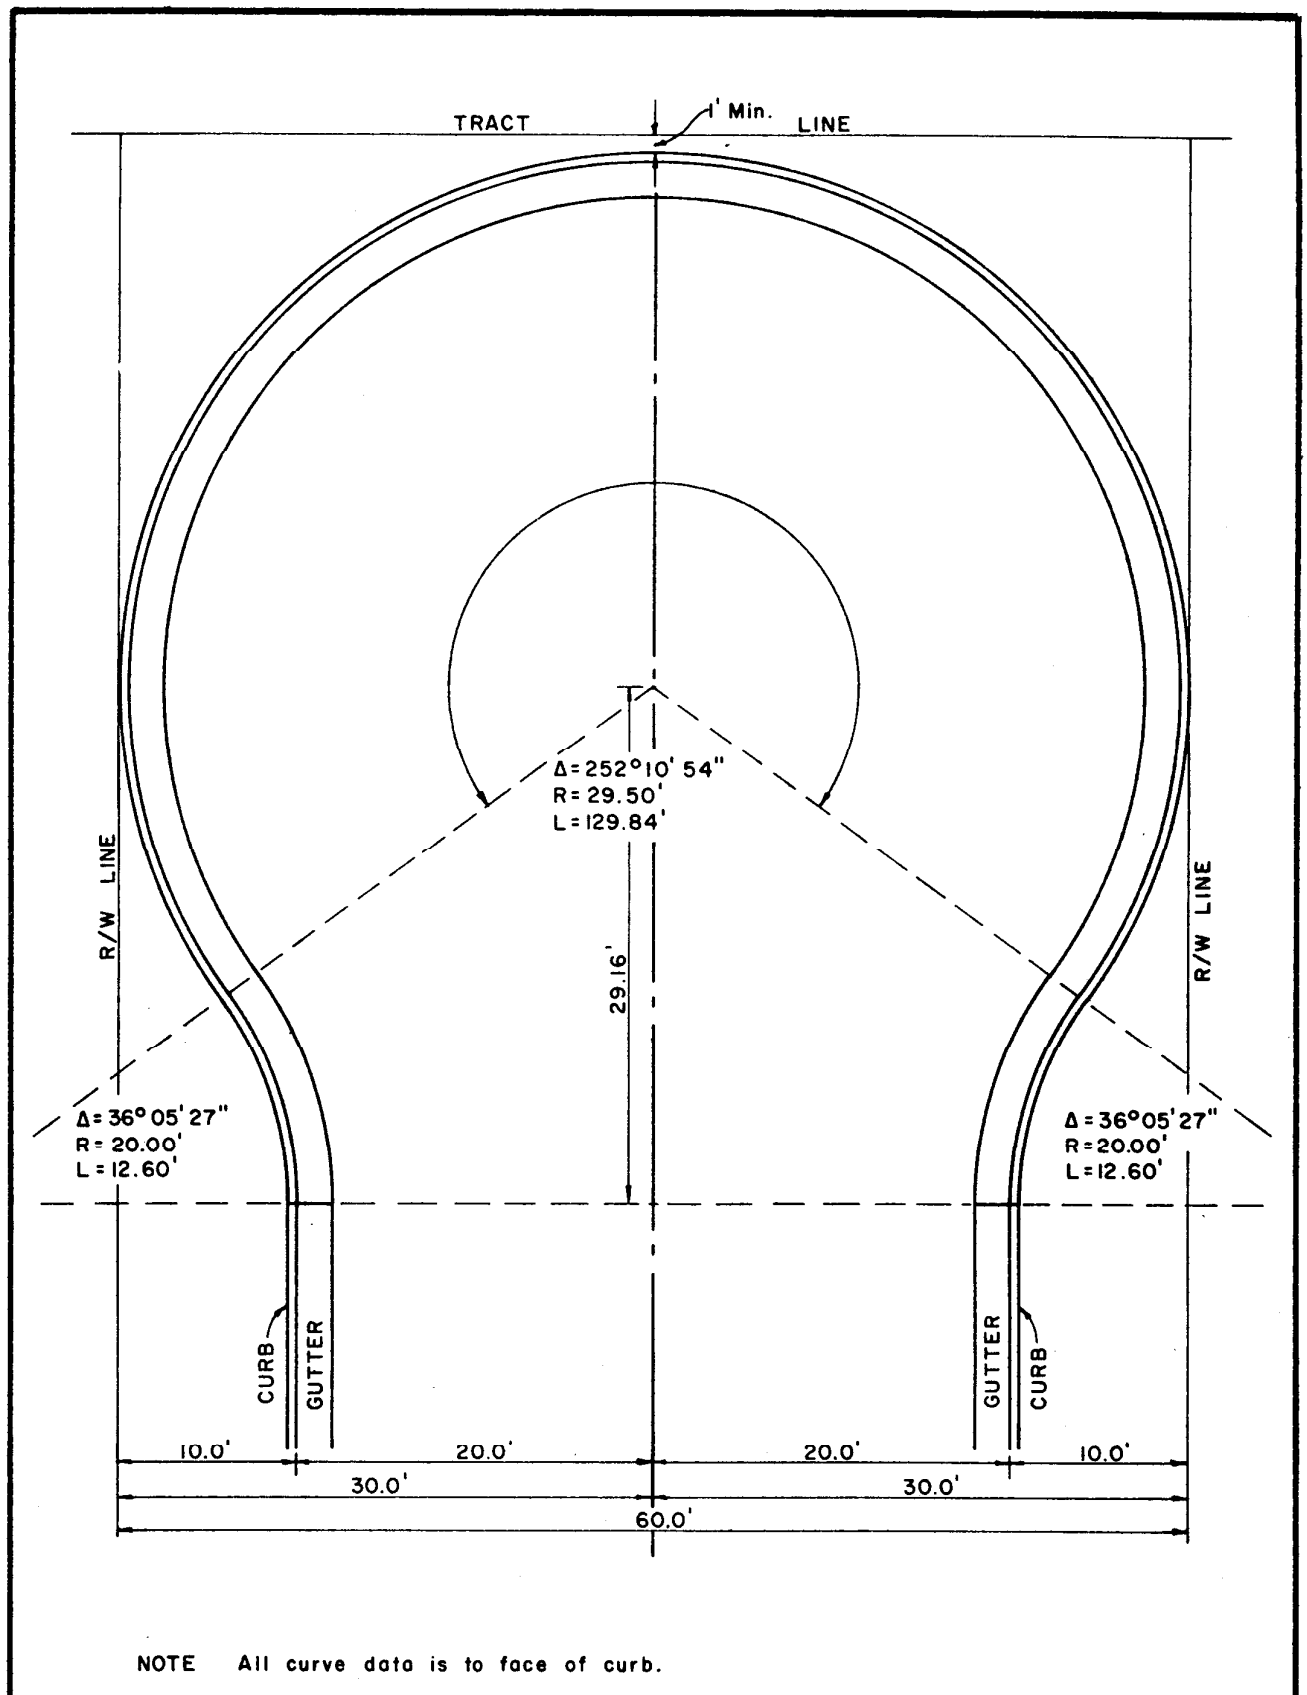

COUNTY OF COLUSA		DEPARTMENT OF PUBLIC WORKS	
TITLE	STANDARD TEMPORARY CUL-DE-SAC	STANDARD NO.	S-14
		SCALE: 1" = 10' - 0"	