


BUTTE COUNTY FIRE DEPARTMENT
Specification Sheet
Fire Department Swimming Pool Connection

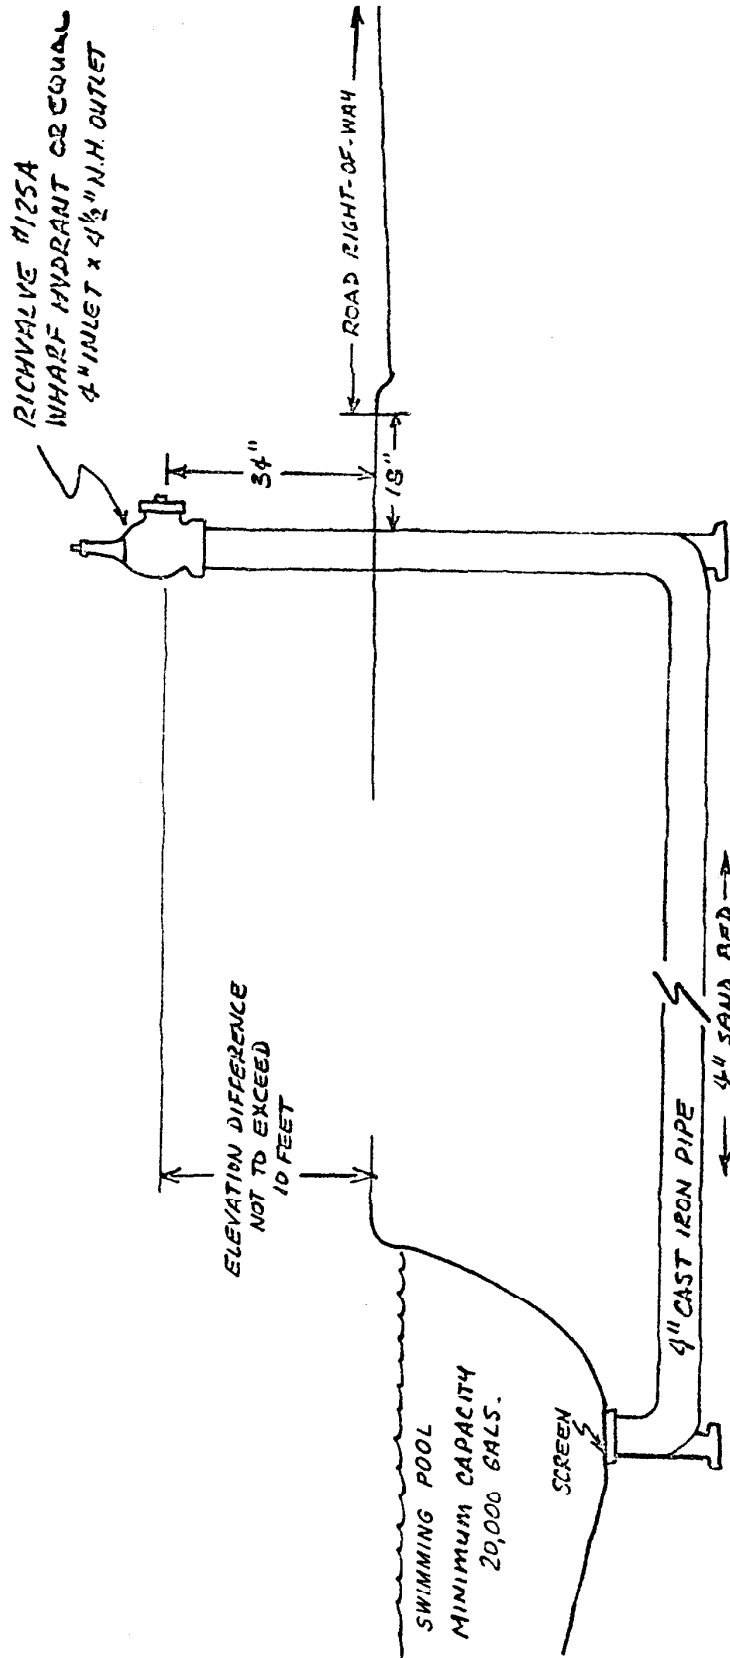

COUNTY OF COLUSA		DEPARTMENT OF PUBLIC WORKS	
TITLE	FIRE DEPARTMENT SWIMMING POOL CONNECTION	STANDARD NO.	S-29
		SCALE: NONE	