


MINOR STREET

24' WIDE OIL TREATED SURFACE

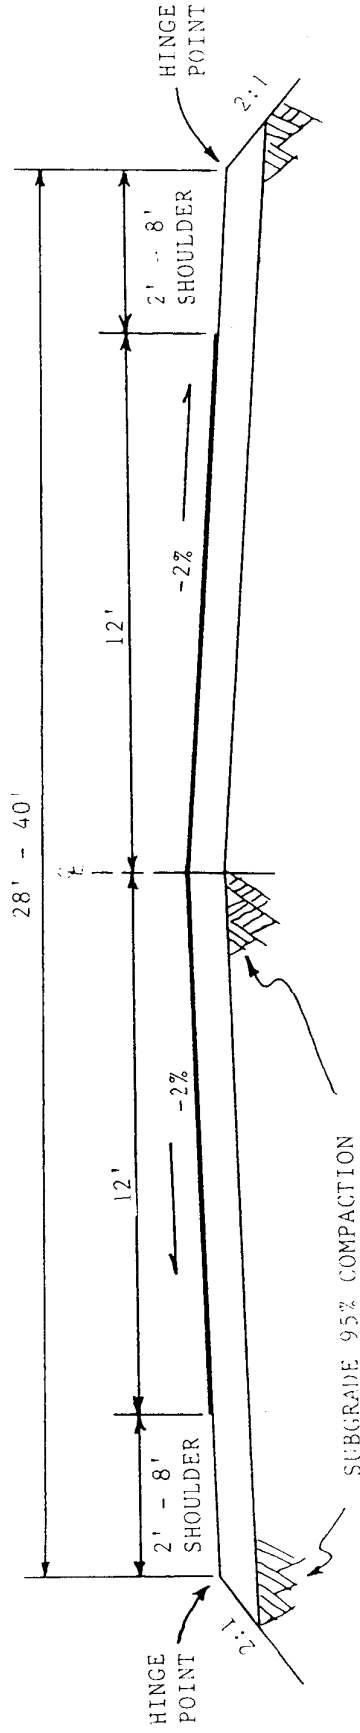

OIL TREATED SURFACE SHALL CONSIST OF PENETRATION-TREATED AGGREGATE BASE TOPPED WITH CHIP SEAL SURFACE.

PENETRATION TREATMENT:

8" CLASS 2 A.B. 3/4" MAX.. OIL PENETRATION TREATMENT W/M-C 250. APPLICATION RATE APPROX. 0.5 GALLONS PER SQ. YD.

CHIP SEAL:

5/16 CHIP SURFACING. OIL APPLICATION FOR. CHIP SEAL SHALL BE APPROX. 0.28 GAL. OF CRS-2 PER SQ. YD.. CHIP APPLICATION SHALL BE APPROX. 25 lb PER SQ.YD.

COUNTY OF COLUSA	DEPARTMENT OF PUBLIC WORKS
TYPICAL SECTIONS SUBDIVISION ROADS	STANDARD NO. RS - 3A
TITLE	